

NATIONAL DEPARTMENT OF HEALTH
HEALTH FACILITIES STANDARDS BRANCH
 P.O. BOX 807
 JALGANI, N.C.D
 APUA NEW GUINEA
 TELEPHONE NO.: 3251066 FAX NO.: 3250279

DRAWN BY	NPosonoi
DATE DRAWN	22/01/13
DESIGNED BY	NPosonoi
DEVELOPED BY	NPosonoi
CHECKED BY	JMofc
SCALE	1:100
CAD FILE	CAD-FILE

PROJECT:
COMMUNITY HEALTH POST.


DWG. TITLE:
**STANDARD FLOOR PLAN
 DRAWING OPTION ONE (1)**

MANAGER	SECRETARY
---------	-----------

MARK	DATE	REVISION

ISSUED FOR	STANDARD DESIGN
DWG. NO.:	
SHT NO.:	01 OF 04
P/SIZE	A3
REV. NO.:	A
APPD. DATE	REF. DWG:

PROPOSED FLOOR PLAN
 SCALE: 1:125

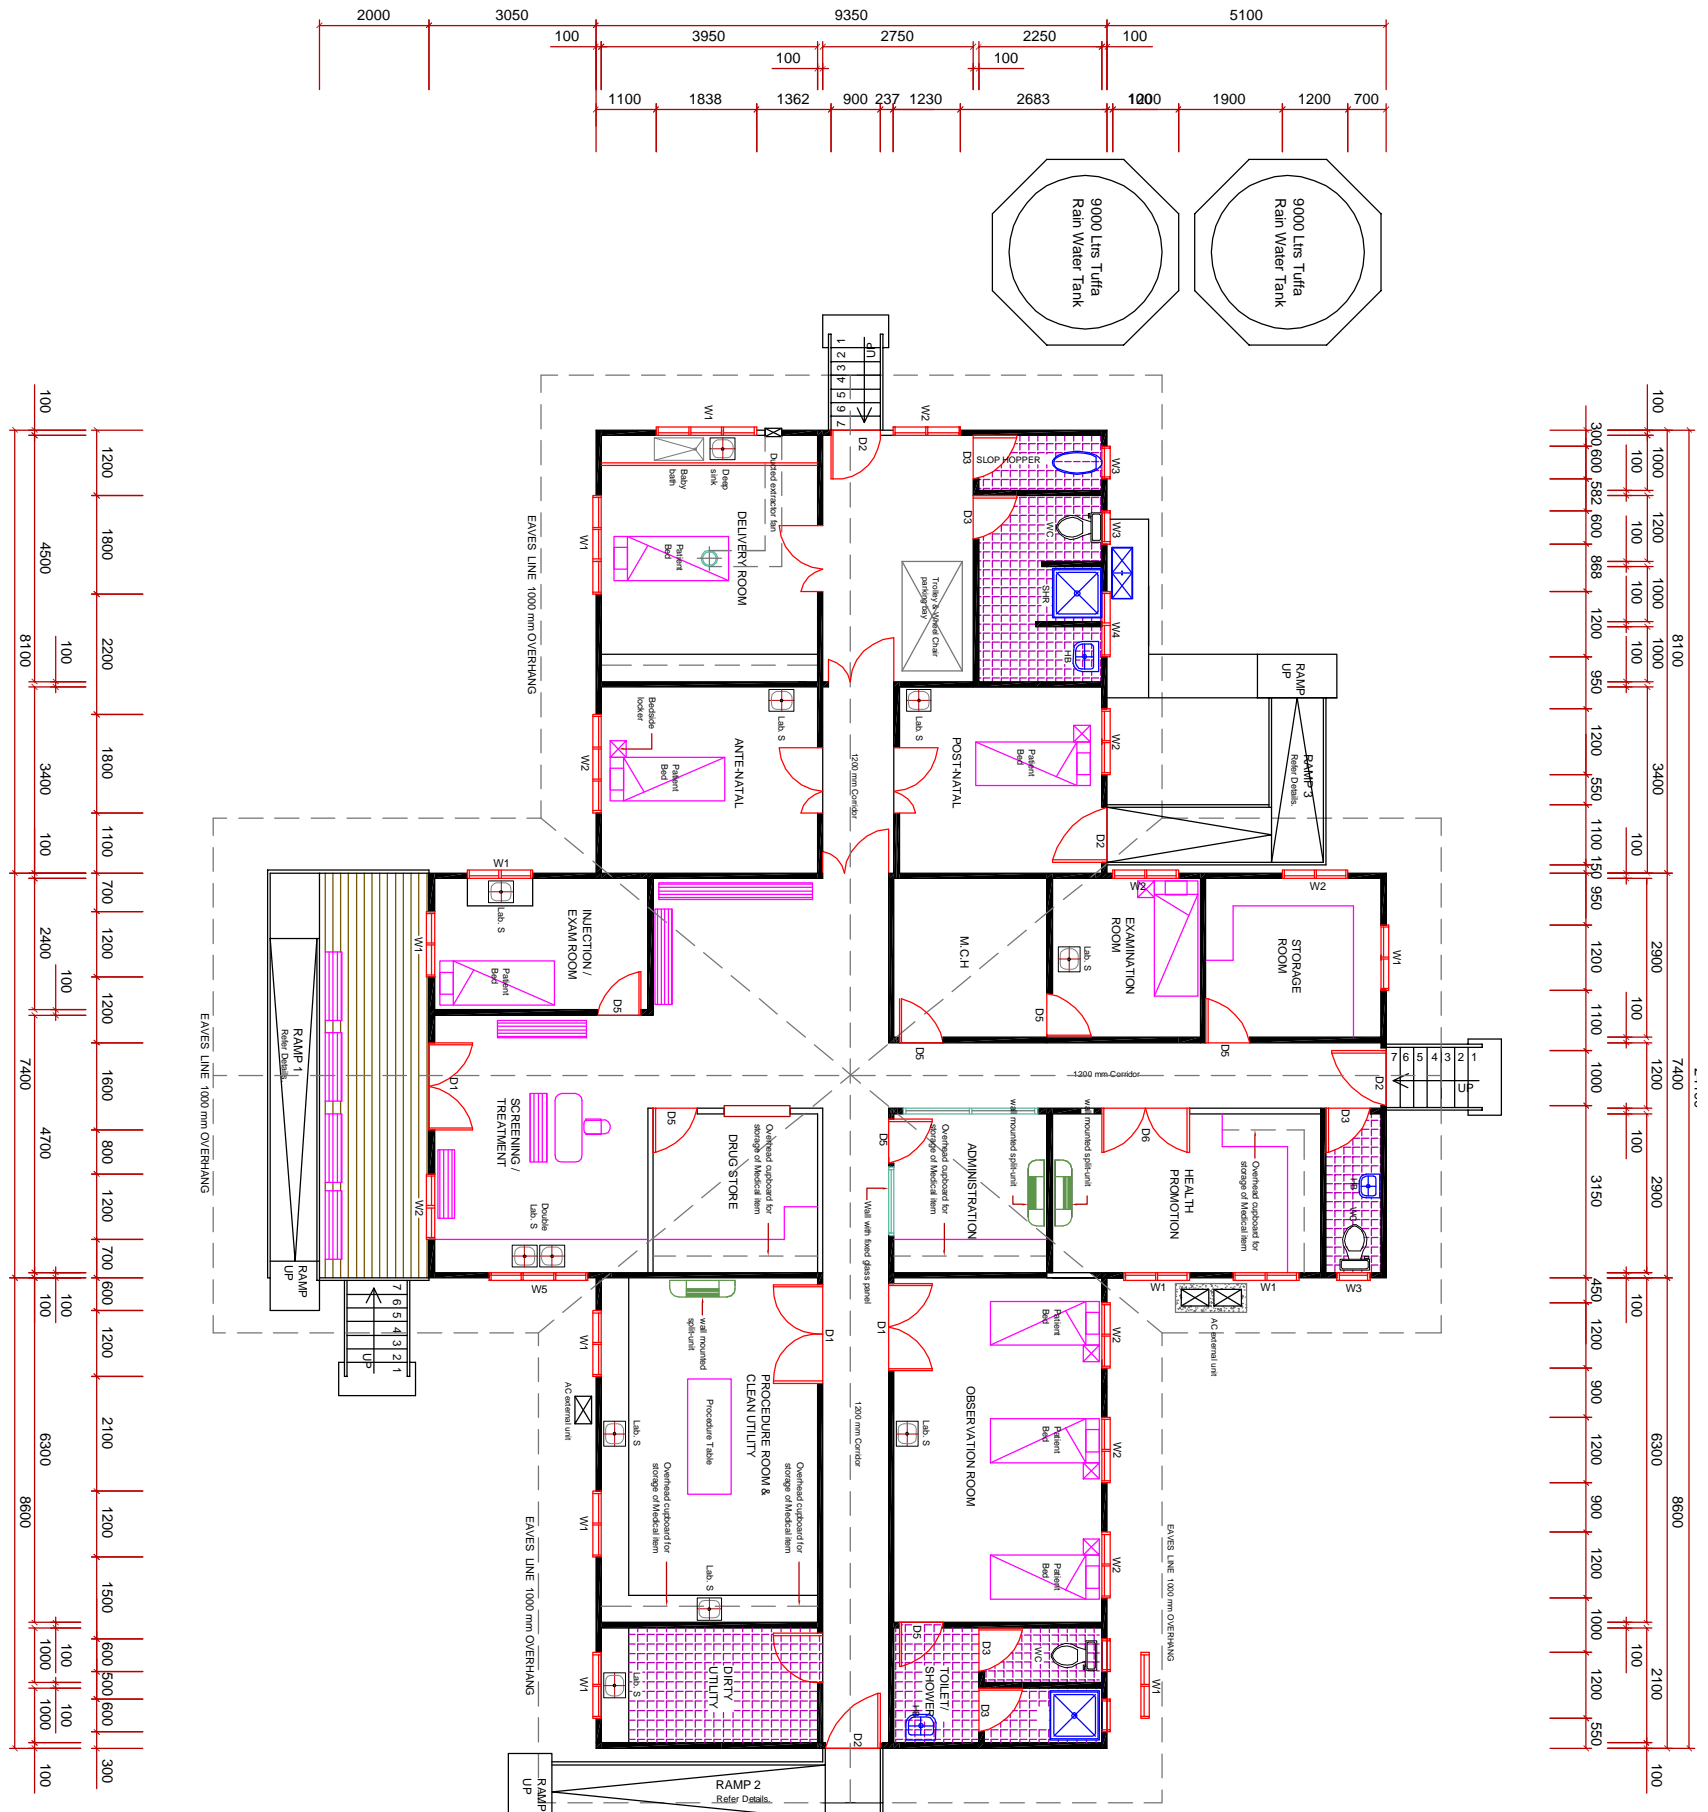

LEGEND:

WALLS SHALL BE FULL HEIGHT FROM FINISHED FLOOR LEVEL TO THE CEILING LEVEL

WALL HEIGHT TO BE 2000 mm FROM THE FINISHED FLOOR LEVEL.